


GUARD RAIL DETAIL

CH 25391.00
SCALE 1:200

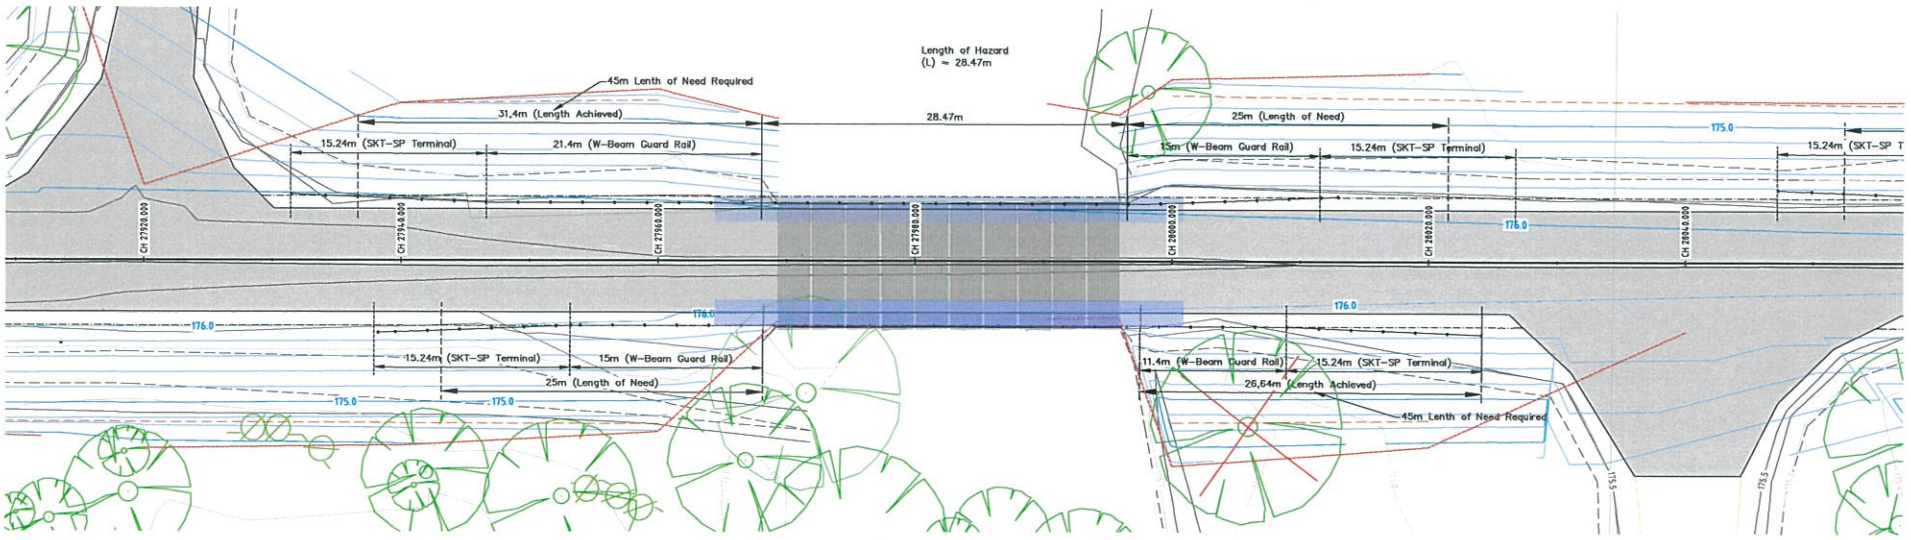

GUARD RAIL DETAIL

CH 27960.00
SCALE 1:200

REV.	AMENDMENTS	DATE	INT.
D	REVISED STARTING LOCATION	04/10/18	RW
C	FOR APPROVAL	04/10/18	RW
B	COUNCIL COMMENTS	16/07/18	RW
A	PRELIMINARY	04/08/18	RW

NOTES:
ALL LEVELS ARE TO AHD
ALL SERVICES ARE APPROXIMATE ONLY
ALL BOUNDARIES ARE APPROXIMATE ONLY
REFER TO PLAN OF SUBDIVISION
CONTRACTOR TO CALL DIAL BEFORE YOU DIG
ON PI 1100 AND LOCATE ALL SERVICES BY
HAND PRIOR TO COMMENCEMENT OF ANY
WORKS TO VERIFY THE LOCATION OF ANY
UNDERGROUND SERVICES.



FOR APPROVAL

NOTE
SURVEY HAS BEEN PROVIDED BY OTHERS
LEVELS ARE TO BE CHECKED AND CONFIRMED
ONSITE PRIOR TO COMMENCEMENT OF WORKS

CLIENT:
GREATER HUME COUNCIL

SCALE: 1:200

SJE Consulting
301 TOWNING STREET, ALBURY, NSW 2640
PH: (02) 6021 7233 FAX: (02) 6041 2579 EMAIL: CONSULTING@SJE.COM.AU

PROJECT REFERENCE: 201165 PRINTED: 04/10/2018 BY: REEZE WOOLLEY

GUARD RAIL PLAN SHEET 1 OF 3
ROAD RECONSTRUCTION
KYWONG-HOWLONG ROAD
WALBUNDRIE NSW

DESIGNER: JKEYS	DRAWN: R.WOOLLEY	DRAWING NO.	REVISION
CHECKED:	SHEET: 47 OF 49	201165-C47	D


S:\201165\201165-0410-01\201165-0410-01-01\201165-0410-01-01-01\201165-0410-01-01-01-01.dwg

NOTE: ALL LEVELS ARE TO AND ALL SERVICES ARE APPROXIMATE ONLY REFER TO PLAN AS SUPPLEMENTARY ONLY CONTRACTOR TO CALL IAN BEFORE YOU DIG ON P1.1100 AND LOCATE ALL SERVICES BY THE CONTRACTOR. MARKERS FOR ALL UNDERGROUND SERVICES.


FOR APPROVAL



NO.	DATE	BY	REVISION
1			
2			
3			
4			
5			
6			
7			
8			
9			
10			

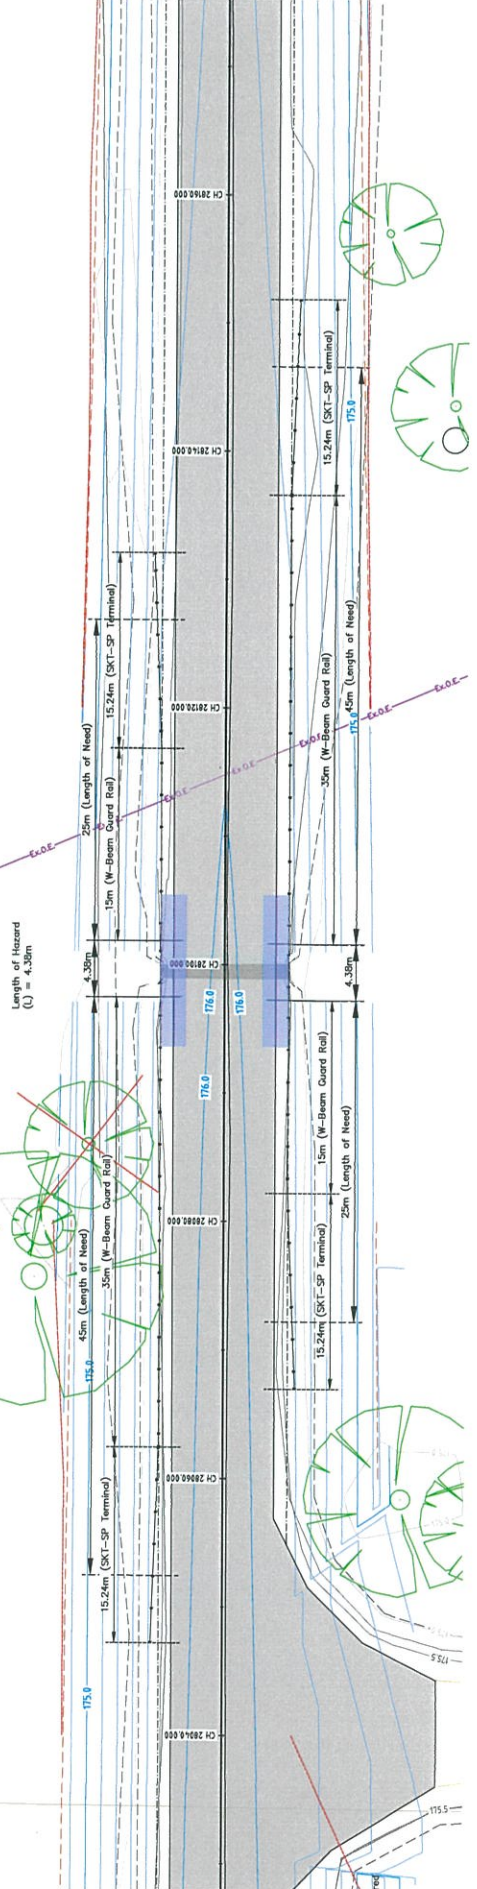


GUARD RAIL DETAIL
CH 28900.000
SCALE 1:500

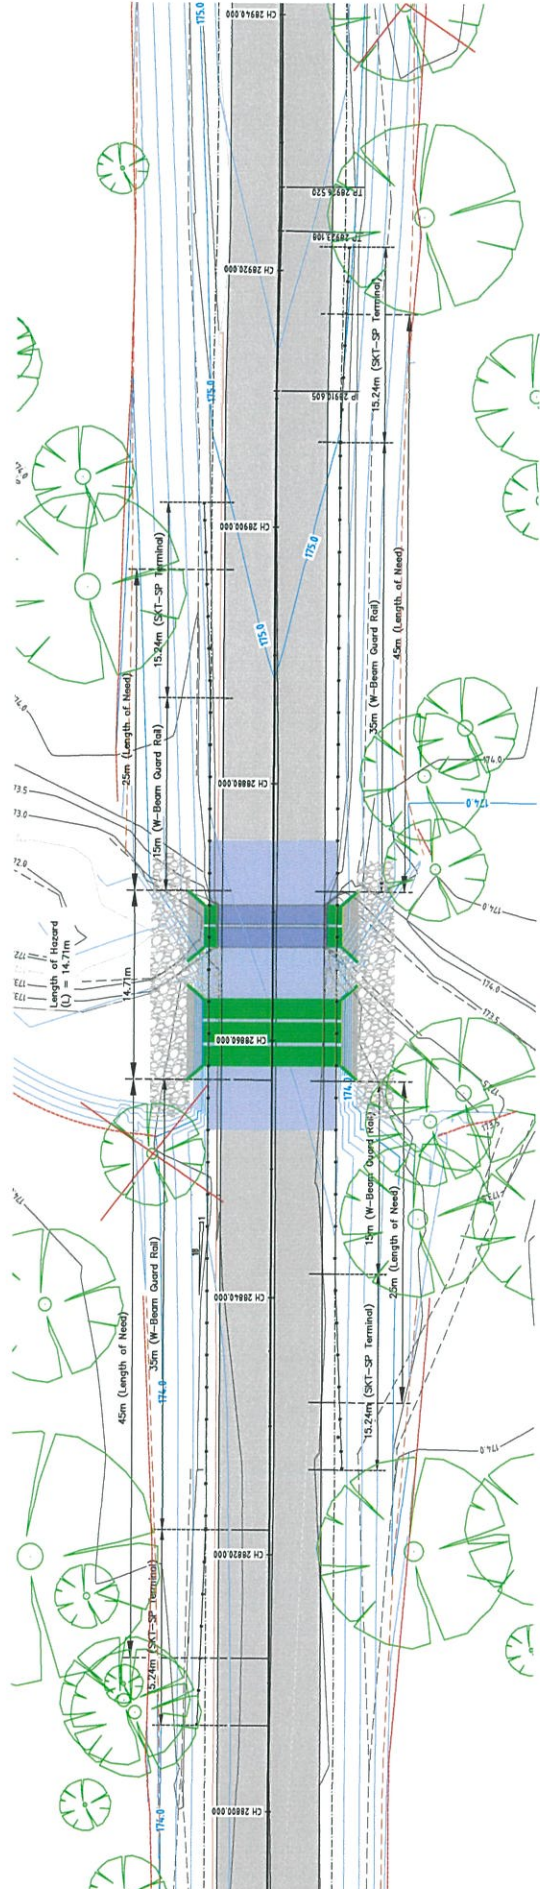


GUARD RAIL DETAIL
CH 28880.000
SCALE 1:500


S:\Projects\201165\201165 DRAWINGS\201165-04-R02\201165-04-R02.DWG

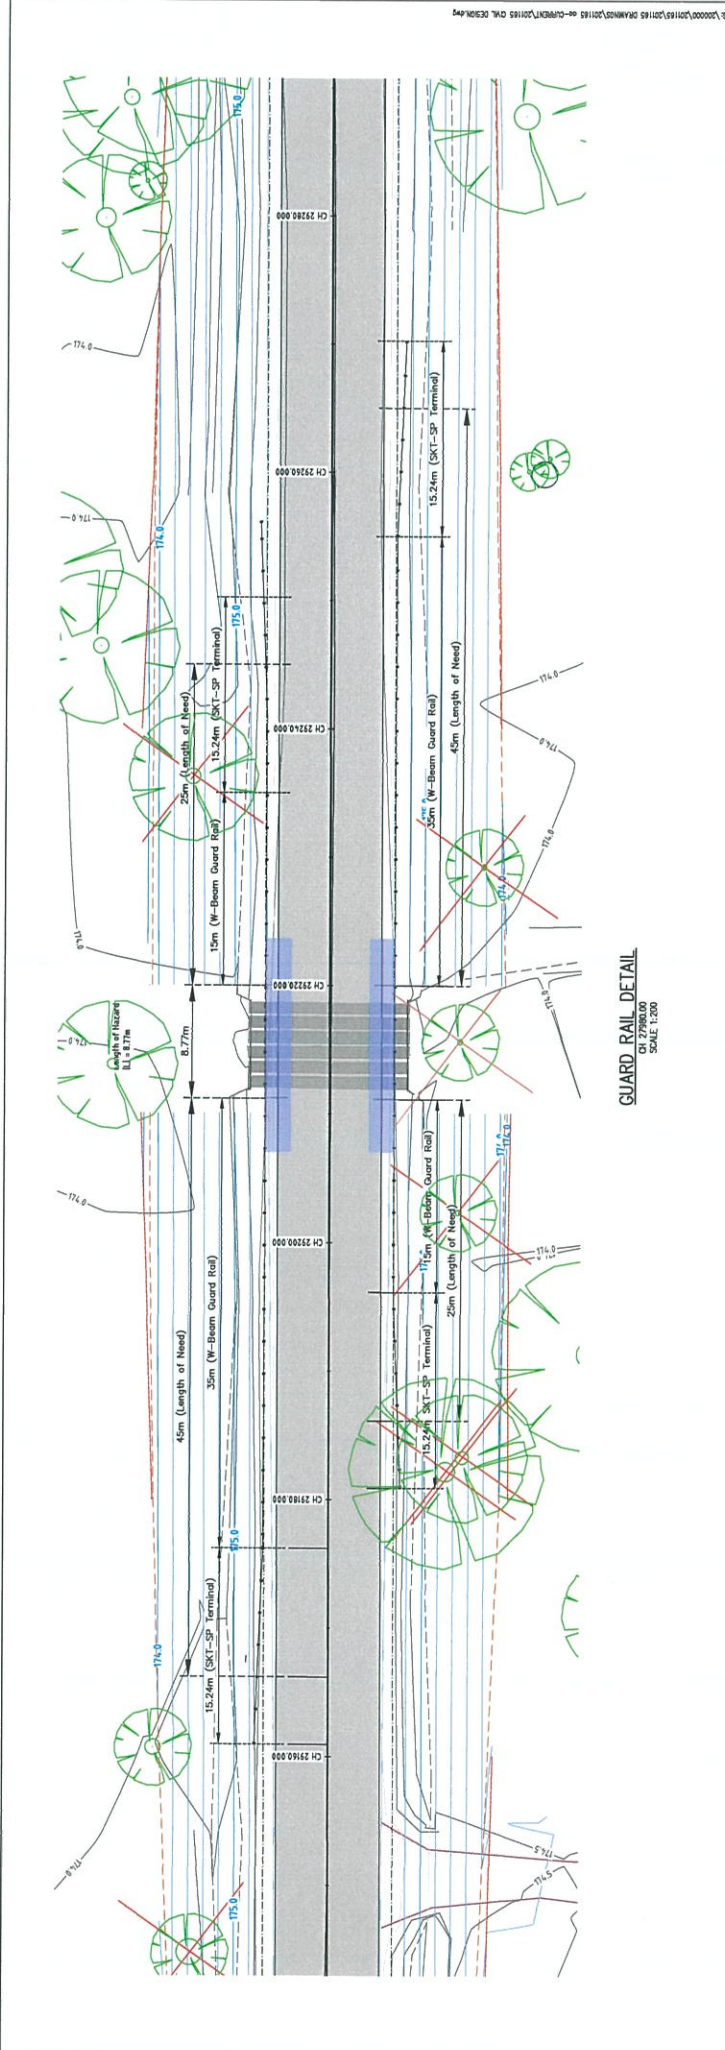

GUARD RAIL DETAIL
 CH 27960.000
 SCALE: 1:200

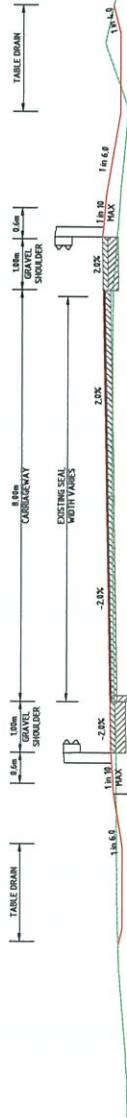

TYPICAL GUARD RAIL SECTION
 ONE WAY CROSSFALL
 SCALE: 1:15

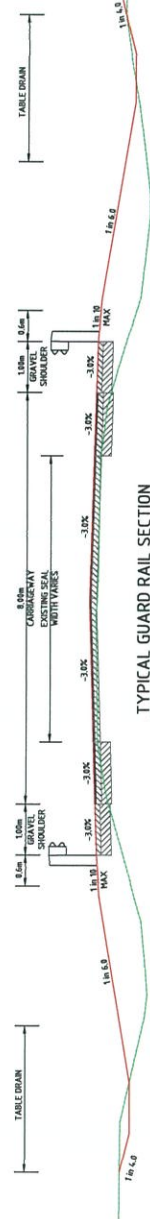

TYPICAL GUARD RAIL SECTION
 TWO WAY CROSSFALL
 SCALE: 1:15

S:\2020\201165\201165-001\Drawings\DWG\201165-C49.DWG

PROJECT REFERENCE: 201165
 GUARD RAIL PLAN SHEET 3 OF 3
 ROAD RECONSTRUCTION
 KYWONG-HOWLONG ROAD
 WALENDRIE NSW

PRINTED: 04/10/2018 BY: REBE WOOLLEY

DESIGNED: JACKS
 DRAWN: R. WOOLLEY
 CHECKED:
 REVISION: D

DRIVING NO. 201165-C49
 SHEET: 49 OF 49

CLIENT: GREATER HUME COUNCIL

SCALE: 1:200

0 2 4 6 8 10 12 14 16 18 20(m)

NOTE: ALL LEVELS ARE TO AND ALL SERVICES ARE APPROXIMATE ONLY. CONTRACTOR TO CALL RAIL BEFORE YOU DIG ON P1 1100 AND LOCATE ALL SERVICES BY HAND PRIOR TO COMMENCEMENT OF ANY UNDERGROUND SERVICES.

FOR APPROVAL

NOTES: ALL LEVELS ARE TO AND ALL SERVICES ARE APPROXIMATE ONLY. CONTRACTOR TO CALL RAIL BEFORE YOU DIG ON P1 1100 AND LOCATE ALL SERVICES BY HAND PRIOR TO COMMENCEMENT OF ANY UNDERGROUND SERVICES.

REVISIONS:

NO.	REVISION	DATE
A	PRELIMINARY	
B	COUNCIL COMMENTS	
C	FINAL APPROVAL	
D	AS SHOWN	

Margaret Killalea

From: Colin Kane
Sent: Friday, 8 November 2019 9:47 AM
To: Councillors - GHSC; Lea Parker
Cc: Margaret Killalea
Subject: FW: Prime Minister - Joint Media Release - Step up in drought budget support - Thursday 7 November 2019 [SEC=UNOFFICIAL]

Hello Councillors

Please see below information on drought funding announced for GHSC.

Regards

Colin Kane
Director Environment & Planning
 Greater Hume Council
 39 Young St
 PO Box 99
 Holbrook NSW 2644
 T 02 6044 8928 M 0428 667 071



www.greaterhume.nsw.gov.au

Disclaimer - This email and attached files may contain information that is confidential and/or subject to legal privilege. If you receive this e-mail and are not the intended addressee please delete and notify sender immediately. Views expressed in this message are those of the individual sender and not necessarily the views of Greater Hume Council.

From: "Block, Steve (S. Ley, MP)" <Stephen.Block@aph.gov.au>
Date: 7 November 2019 at 1:11:14 pm AEDT
To: Steven Pinnuck <SPinnuck@greaterhume.nsw.gov.au>
Cc: Heather Wilton <HWilton@greaterhume.nsw.gov.au>
Subject: FW: Prime Minister - Joint Media Release - Step up in drought budget support - Thursday 7 November 2019 [SEC=UNOFFICIAL]

New DCP money for Greater Hume

UNOFFICIAL



The Hon. Scott Morrison MP
 Prime Minister

The Hon. Michael McCormack MP
Deputy Prime Minister
Minister for Infrastructure, Transport and Regional Development

Senator The Hon. Bridget McKenzie
Minister for Agriculture

The Hon. David Littleproud MP
Minister for Water Resources, Drought, Rural Finance, Natural Disaster and Emergency
Management

JOINT MEDIA RELEASE

Thursday 7 November 2019

STEP UP IN DROUGHT BUDGET SUPPORT

Drought-hit farmers, small businesses and rural towns are set for an immediate cash injection to keep stock fed and watered, keep businesses open, keep locals in work and pump funds into local economies.

The Prime Minister said the Coalition Government's next step of measures to combat the drought's impact was ready to flow.

"We are stepping up our drought response once again to meet the increasing needs as the drought's effects also step up," the Prime Minister said.

"Since the budget we have already committed an additional \$355 million to step up our drought response. Today's announcement triples this to more than \$1 billion since the election, as well as more than \$1 billion in new interest free loans, to see people through.

"This is money into the pockets of all those farmers and graziers who know they have a future, but are currently struggling to keep their operations running as the crippling effects of this drought continue to bite that we've heard from out on the ground. They are backing themselves and we are backing them to make it through to the better days that will be ahead.

"It's not only farmers doing it tough in drought. Our next step in drought support also has an eye squarely on those communities feeling the strain as work dries up and spending in local stores slows down.

"There is no silver bullet to this drought. Each time we introduce further help we listen, we learn and we adjust our response because we know each community has different needs and priorities that need the resources and cooperation of every level of government."

Deputy Prime Minister and Minister for Infrastructure, Transport and Regional Development Michael McCormack said the Government's latest initiatives would deliver an extra \$709 million worth of direct support.

"Communities across Australia are suffering the effects of the prolonged dry spell and today's announcement is the next step in the measures to help ease the burden of the drought," the Deputy Prime Minister said.

“This suite of measures go to the heart of what matters to these communities. From small businesses to primary producers, we are working with communities to take the pressure off one of the worst droughts in history.

“Not only is the Government continuing to respond as the drought progresses, but we are working on measures to assist in the recovery when the rains come, which includes the Government’s billion dollar investment in water infrastructure.

“By redirecting \$200 million from the Building Better Regions Fund into drought communities and an extra \$138.9 million into our Roads to Recovery initiative, we’re getting local projects and infrastructure work underway to keep finance flowing, trades in work and money rolling through local stores.”

Minister for Agriculture Bridget McKenzie said a new loans program for small businesses and making existing drought loans interest free for two years would deliver immediate support for everything from buying fodder to transporting stock and agisting cattle through to paying staff and purchasing new equipment. The Regional Investment Corporation’s mandate sets its interest rate just to cover administration and borrowing costs.

“These loans mean farmers and small business owners can do what they need to, right now at zero cost,” Minister McKenzie said.

“Farmers will not have to pay a cent for the next two years and we’ll keep assessing the program if the drought runs longer than that to ensure repayments are affordable.

“With \$200 million worth of loans committed already, we estimate the new small business program and the changes to the Drought Loans for farms will see around \$1.2 billion issued over the next three years that they can put to their priorities.”

Minister for Water Resources, Drought, Rural Finance, Natural Disaster and Emergency Management David Littleproud said as the drought escalates, so does the government’s response.

“The package will boost local jobs and respond to individual community needs,” Minister Littleproud said.

“We’ve had strong demand on the Drought Communities Extension Programme and we’re extending it to six new areas.

“On top of the \$1 million we’ve delivered to 122 councils we’ll make another \$1 million available for those still in need.

“We’ve also set up a \$50 million fund for council projects in drought-hit communities for things like community hall renovations and playground upgrades.

“This will boost rural economies with more jobs and more business for regional suppliers like the local hardware store.”

Minister Littleproud said the Federal and South Australian Governments had also struck a deal to secure up to 100 gigalitres of water for farmers to grow fodder, silage and pasture at a discounted rate.

“100 gigalitres will produce up to 120,000 tonnes of feed for animals on farms in drought,” Minister Littleproud said.

“This will help farmers maintain their breeding stock during the drought so when it breaks farmers can recover faster.”

Minister Littleproud said the Government had also released the Drought Response, Resilience and Preparedness Plan. The plan draws on the Drought Co-ordinator Major General Stephen Day's report and the Government's response, which was also released today. The Plan, Report and the Government's response are available at <http://www.agriculture.gov.au/ag-farm-food/drought/drought-policy>.

The Government will continue to listen to drought-affected Australia, respond and step up.

Further information on the support available for drought-affected farms and communities and how to access it is available at <http://www.agriculture.gov.au/drought/>

Summary of Federal Government support

Existing support	New support
<i>Looking after our farming families here and now</i>	
<ul style="list-style-type: none"> • Simplified and expanded access to the Farm Household Allowance and extended it to a 4 in 10 year payment. Households are eligible for around \$105,000 as well as an additional payment of \$13,000 for couples • \$3,000 cash payments for families under the Drought Communities Support Initiative • Built the National Drought Map so all data and support services are in one place • Invested \$25 million to help our farmers combat pests and weeds; \$2.7 million to improve regional weather and climate guides; and \$77.2 million for Bureau of Meteorology radars • \$2 billion available in concessional loans through the Regional Investment Corporation to help farmers and small businesses prepare for, manage through and recover from drought • \$5 million for the Rural Financial Counselling Service 	<ul style="list-style-type: none"> • Making new and existing drought loans for farmers interest free for two years so they purchase fodder, pay for freight and pay their farm hands. Years three to five will be interest only payment and years six to 10 will be interest and principal. Current scheme is the first five years are interest only payments, and interest and principal payments for the balance of the loan term • A new program for small businesses dependent on agriculture with loans worth up to \$500,000 that can be used to pay staff, buy equipment and refinance. It follows the same new payment scheme as the Drought Loans for farmers • \$10 million to support schools facing financial hardship as a result of ongoing drought conditions, including fee concessions for boarding students • \$5 million from the Community Child Care Fund will help assist centres that are experiencing decreased demand and financial pressure due to families from drought-affected areas being unable to pay for child care
<i>Supporting jobs and investment in local communities</i>	
<ul style="list-style-type: none"> • \$1 million for 122 councils and shires in drought-affected areas to invest in projects that support jobs and business income • \$30 million for targeted mental health support • \$50 million funding for major charities to assist rural Australians in desperate need with up to \$3,000 in individual support payments 	<ul style="list-style-type: none"> • An additional \$1 million for each of the 122 drought-affected councils and shires if they need it • \$1 million each for new drought-affected councils and shires including Greater Hume, Hilltops, Lockhart and Upper Lachlan in NSW, and Kangaroo Island and Tatiara in SA • \$50 million discretionary fund to support projects in Local Government Areas impacted by the drought • Redirecting \$200 million into a Building Better Regions Fund drought round to support new projects that deliver social and

	<p>economic benefits to drought-affected communities</p> <ul style="list-style-type: none"> • \$138.9 million additional Roads to Recovery funding in calendar year 2020 for the 128 Local Government Areas eligible for the Drought Communities Programme Extension
<i>Long term resilience</i>	
<ul style="list-style-type: none"> • Future Drought Fund worth \$5 billion to be a sustainable source of funding to improve drought resilience and preparedness • \$1.5 billion for 21 dams, irrigation projects and pipelines across Australia 	<ul style="list-style-type: none"> • 100 gigalitres of water that will be used to grow up to 120,000 tonnes of fodder as well as silage and pasture to secure supplies for the months ahead.

[ENDS]

Contacts:

Press Office: (02) 6277 7744

The Hon. Scott Morrison MP, Sydney

Press Office of the Hon. Scott Morrison MP, Prime Minister, Canberra

IMPORTANT: This message, and any attachments to it, contains information that is confidential and may also be the subject of legal professional or other privilege. If you are not the intended recipient of this message, you must not review, copy, disseminate or disclose its contents to any other party or take action in reliance of any material contained within it. If you have received this message in error, please notify the sender immediately by return email informing them of the mistake and delete all copies of the message from your computer system.

Areas Projects	Objectives	Progress and Comments
Greater Hume Visitors Guide	Implement the Greater Hume Visitor Experience Plan Delivery Plan 3.3.1.1.06, 3.3.1.1.05	<ul style="list-style-type: none"> • Visitors Guide has been distributed to our 43 advertisers and Visitor Information Points (15,000 copies) • Distribution (to date) = 14250, including 5640 to other Visitor Centres/advertisers and 2350 to VIPs.
Visitor Information Centre and Submarine Museum	Offering visitors to Greater Hume information and advice on accommodation, places to eat, attractions, maps, tours, road conditions, events and other general information. Reception and admission to Submarine Museum. Implement the Greater Hume Visitor Experience Plan. Delivery Plan 3.3.1.1.06, 3.3.1.1.05	<ul style="list-style-type: none"> • Visitor Information stats forwarded to AVIC Network were: October 2019: 959 walk in, 45 phone calls and 51 emails • Admissions to Submarine Museum, statistics for: October 2019: 122 adults, 70 school children, 158 pensioners, 45 families and 9 in groups. Please see attached graphs showing above statistics. • Visitor Information Centre Survey, some results: (10 Visitors are randomly surveyed each month to provide information on gender, age, travel patterns, home location, satisfaction rating, comments and suggestions on attractions and the visitor experience.) <ul style="list-style-type: none"> ○ How did you hear about us: 1 x Referral, 1 x Visitor Centre, 3 x Sign, 2 x Internet, 3 x Other ○ Age groups: 3 x 35-54 years, 6 x 55 years or more. 1 x Other ○ Travelling Group: 6 x Family, 2 x Alone, 2 x Friends ○ Post Codes/Country: 2280, Denmark, 4565, 2611, 4551, 6450, 4114, 2233, 5132, 3277 ○ After Visiting VIC will you stay longer: 1 x 1-2 days, 6 x No, 3 x Longer Today ○ Comments: Museum was great! Hologram amazing! A nice break from driving, Always been a great town and going from strength to strength.
Promotions	To promote Greater Hume as a place to visit or stay, whether for ½ day, full day or more. To assist with the promotion of Greater Hume's many and varied events. Implement the GH Visitor Experience Plan. Delivery Plan 3.3.1.1.01, 3.3.1.1.08	<ul style="list-style-type: none"> • Submitted visitor and What's On advertising in Out and About Spring Edition in Border Mail. • Greater Hume Public Notices • Emailed 'What's On in October leaflets to Visitor Information Centres in NSW and VIC, coach/bus/tour companies, tourism operators within shire and regional, media, visitor information points and to interested residents in shire. • Arranged promotions of various Holbrook Art and Gardens, Holbrook Pink Up the Town, Garage Sale Trail, Spring High Tea, Culcairn and Walbundrie Ag Shows, Earth Canvas and various community markets.
Social Media	Implement and enhance online communication tools using technologies such as social networking mechanism. Implement the Greater Hume Visitor Experience Plan Delivery Plan 3.3.1.1.09	<ul style="list-style-type: none"> • Instagram, #visitgreaterhume – 310 followers • Individual facebook pages: <ul style="list-style-type: none"> ○ Greater Hume Council – 1422 followers ○ Greater Hume Visitor Information Centre – 455 followers ○ Holbrook Submarine Museum – 867 followers ○ Greater Hume Children's Services – 689 followers ○ Greater Hume Youth Advisory Committee – 288 followers ○ Buy Local in Greater Hume – 330 followers

Signage	Implement the Greater Hume Visitor Experience Plan. Delivery Plan 3.3.1.1.03	<ul style="list-style-type: none"> Currently also working on various signage projects.
Greater Hume Council Newsletters	Redesign the format and content of Council's quarterly newsletter to ensure effective and targeted content. Delivery Plan 1.2.1.1.3	<ul style="list-style-type: none"> Greater Hume Council Second Newsletter for 2019 has been completed and is out in early November. Articles included Greater Hume Council Annual Report, RFS Southern Border Team Awards and Fire Station Openings, Australia Day Nominate Top Citizen, Welcoming New Citizens, Consequences, Squirrel Glider Project, HMFd 2019, NRMA Charging Station, Australia Day Celebrations, Swimming Pool Opening Hours and Admission Fees along with regular articles.
Australia Day	Recognise community leaders and their efforts and encourage others in the community to take up leadership roles. Delivery Plan 1.1.2.8.1 and 2.1.1.1.1	<ul style="list-style-type: none"> Council at the April meeting resolved to hold Australia Day 2020 in Culcairn community and Australia Day 2021 in Walbundrie community. Nomination for Greater Hume's next Top Citizens is currently under way and will be open until December 2019.
Greater Hume Tourism	The Tourism Public Forum Program is held 4 times a year in different community locations across the shire where tourism operators, event organisers and interested members of the public are invited to attend. Delivery Plan 3.3.1.1.02, 3.3.1.1.12	<ul style="list-style-type: none"> The Visitor Experience Plan was endorsed by Greater Hume Council at its March 2014 meeting. The next Tourism Public Forum will be held at Wymah. Commenced planning for new Greater Hume Visitor's Guide and Visit website. Developing Greater Hume Visitor's Guide Prospectus to go to potential advertisers.
Murray Arts	Murray Arts aim is to actively assist the ongoing development of, and participation in, arts and culture throughout the Border region. Implement the Greater Hume Visitor Experience Plan. Delivery Plan 3.3.1.1.04	<ul style="list-style-type: none"> Greater Hume Libraries have been successful in receiving \$2760 in CASP Funding for the Representations of the Community's Soul Project - Local Greater Hume Libraries and Art Groups will help build community spirit by creating pictures of important community members or their contributions. These pictures will be displayed in a travelling exhibition in three libraries: Holbrook, Henty and Culcairn. Murray Arts is currently assisting the Walla Walla Silo Art Committee to develop an Expression of Interest to potential Visual Artists. Murray Arts is also distributing the EOI throughout its Arts networks.
Museums and Heritage	GHS currently has 10 public or private museums and three historical society's. Museum Advisor (Vanessa Keenan)– In partnership with Albury City Council and Museums and Galleries NSW we have engaged the services of a museum advisor. Delivery Plan 3.3.1.1.14	<ul style="list-style-type: none"> Finalising Community Museum Disaster Plan. Currently installing exhibitions in Community Museums for "Consequences" (formerly Aftermath). (Consequences continues the exploration of our regions unique heritage and identity through the investigation of a range of themes related to the impact of World War I in our wider region, with a focus on the social history collections of museums in Albury and Greater Hume including Woolpack Inn and Submarine Museums, Holbrook, Jindera Pioneer Museum, Culcairn Station House Museum, Wymah Museum and Headlie Taylor Header Museum at Henty.) Launch: Tuesday 12 November, 11.00am–12.00pm, @ Albury LibraryMuseum Tours have also been arranged. Regional Bus Tours A day tour of the Consequences exhibition is offered. Refreshments and lunch provided. Each bus tour is \$15 per person per day, and you can attend one or both.. Saturday 16 November, 9.00am – 4.00pm - Albury LibraryMuseum, Jindera Pioneer Museum, Culcairn Station House Museum, Headlie Taylor Header Museum Henty. Sunday 24 November, 9.00am – 4.00pm Albury LibraryMuseum, Wymah Museum, Holbrook Submarine Museum, Woolpack Inn Museum at Holbrook

<p>Stronger Country Communities Fund</p>	<p>In early March, Greater Hume Council was notified that they had been allocated \$1,596,000 from Round 2 NSW Governments Stronger Country Communities Fund.</p> <p>Delivery Plan 3.3.1.1.04</p>	<ul style="list-style-type: none"> • Round 2 – Received confirmation that 10 projects were successful, SCCF2-0004 Bungowannah Tennis Club Fence and Water Supply, SCCF2-0630 Brocklesby Recreation Reserve - New Function Rooms, SCCF2-0643 Walla Walla Sportsground - New Function Rooms, Kiosk and Amenities, SCCF2-0658 Walbundrie Recreation Ground Refurbishment, SCCF2-0660 Jindera and Gerogery West Tennis Clubs - Court Upgrade Project, SCCF2-0691 Jindera Country Golf Club - New Putting Greens, SCCF2-0695 Jindera and District Swimming Pool - Upgrade of Facilities, SCCF2-0697 Culcairn Swimming Pool - Amenities Upgrade, SCCF2-0701 Culcairn Town Tennis Club - Facilities Upgrade, SCCF2-0659 Greater Hume - Council Halls Upgrade Project. • All projects have now commenced work. • Round 3 15 Applications have been submitted from projects across the shire such as netball courts, toilets, walking tracks, club houses, workshop for collection of artefacts, youth programs, tennis courts, shade sails and covered areas. Greater Hume's allocation is \$794,431. The Fund's focus is on community infrastructure to improve everyday living, in Round 3 there will be an increased focus on young people aged 12-24 and a broader scope of eligible projects including programs as well as local infrastructure.
<p>Murray Regional Tourism</p>	<p>The Murray Regional Tourism (MRT) is a joint venture between Albury, Balranald, Berrigan, Campaspe, Corowa, Deniliquin, Gannawarra, Greater Hume, Mildura, Moira, Murray, Swan Hill, Wakool, Wodonga, as well as Tourism Vic and Destination NSW. Implement the Greater Hume Visitor Experience Plan.</p> <p>Delivery Plan 3.3.1.1.04, 3.3.1.1.07, 3.3.1.1.16</p>	<ul style="list-style-type: none"> • The Murray – Best Shared During September to November Destination NSW will be conducting a Spring Campaign on the Murray Region called The Murray – Best Shared. For Greater Hume, Woomargama National Park was featured (with a recent photo and video shoot) from a Nature and Outdoors perspective, please go here to see 30 second video. Images 4, 5 and 6 in the video are from Woomargama National Park. I think you will agree they are quite stunning. https://www.visitnsw.com/destinations/country-nsw/the-murray, then scroll down to video. • Murray Farm to Plate Project: <ul style="list-style-type: none"> ○ The Food and Agritourism Opportunities Report has now been released. The Regional Food Group Eastern Cluster have now held two phone meetings to commence development of a group. The Tourism and Promotions Officer is handling inquiries regarding this group.
<p>New Council Website</p>	<p>Develop a new Greater Hume Council website including a dedicated Have Your Say portal which is compliant with accessibility standards.</p> <p>Delivery Plan 1.2.1.1.4</p>	<p>At Council's March meeting SeamlessCMS(OpenCities) was approved to build and implement a new Greater Hume Council website. The Greater Hume Council website went live on 4 December. The Greater Hume Town Subsites are now live with all old sites now transferred to the new sites. The Greater Hume Children Services site is now live.</p> <p>There will still be a lot to do on all sites and it is envisaged it will take all of 12 months to develop new functionality on the new sites.</p> <p>Go to next page for website statistics (Statistics on other new sites will be shown two months after they go live).</p>

	Website Traffic		Device Paths			Traffic Source				Bounce Rate
	New	Returning	Desktop	Mobile	Tablet	Organic	Referral	Direct	Social	%
Greater Hume Council Website (www.greaterhume.nsw.gov.au) Statistics:										
Oct 2019	2849	1309	1748	1674	262	2576	187	710	288	58.58
Oct 2018	2516	1151	1705	1244	317	2278	411	620	37	52.50
Visit Greater Hume Website (www.visitgreaterhume.com.au) Statistics:										
Oct 2019	686	99	233	410	75	588	112	54	0	71.09
Oct 2018	573	82	258	284	67	430	120	78	2	67.85
Greater Hume Children Services Website (www.ghchildren.com.au) Statistics:										
Oct 2019	210	153	146	205	12	194	25	130	14	52.62

www.greaterhume.nsw.gov.au - top pages:

1. Living in Greater Hume – Waste Facilities Opening Times Charges and Accepted Waste
2. Contact Us
3. Living in Greater Hume – Public Swimming Pools
4. Your Greater Hume Council – Careers With Us
5. Your Greater Hume Council – Building and Development


www.visitgreaterhume.com.au – top pages:

1. Event – Walbundrie Agricultural Show
2. Event – Culcairn Agricultural Show
3. Destinations – Holbrook
4. Event – Holbrook Open Gardens
5. Destinations - Culcairn


www.ghchildren.com.au – top pages:

1. Enrol Your Children
2. Information for Families
3. Meet Our Team
4. Business Opportunity for Greater Hume Children Services
5. Useful Links

Submarine Museum Admission and Visitor Information Centre Totals (by financial year)

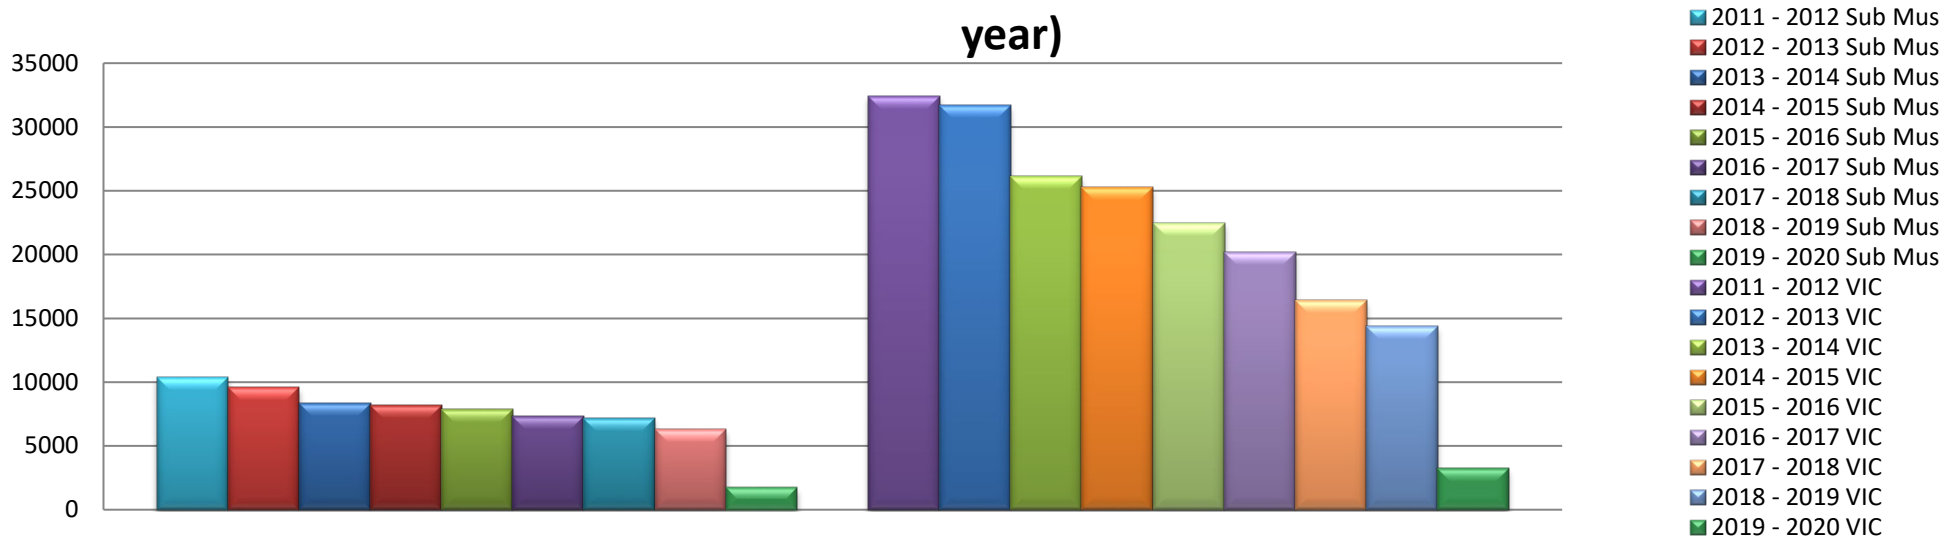

Submarine Museum Admission Numbers (by month, by financial year)

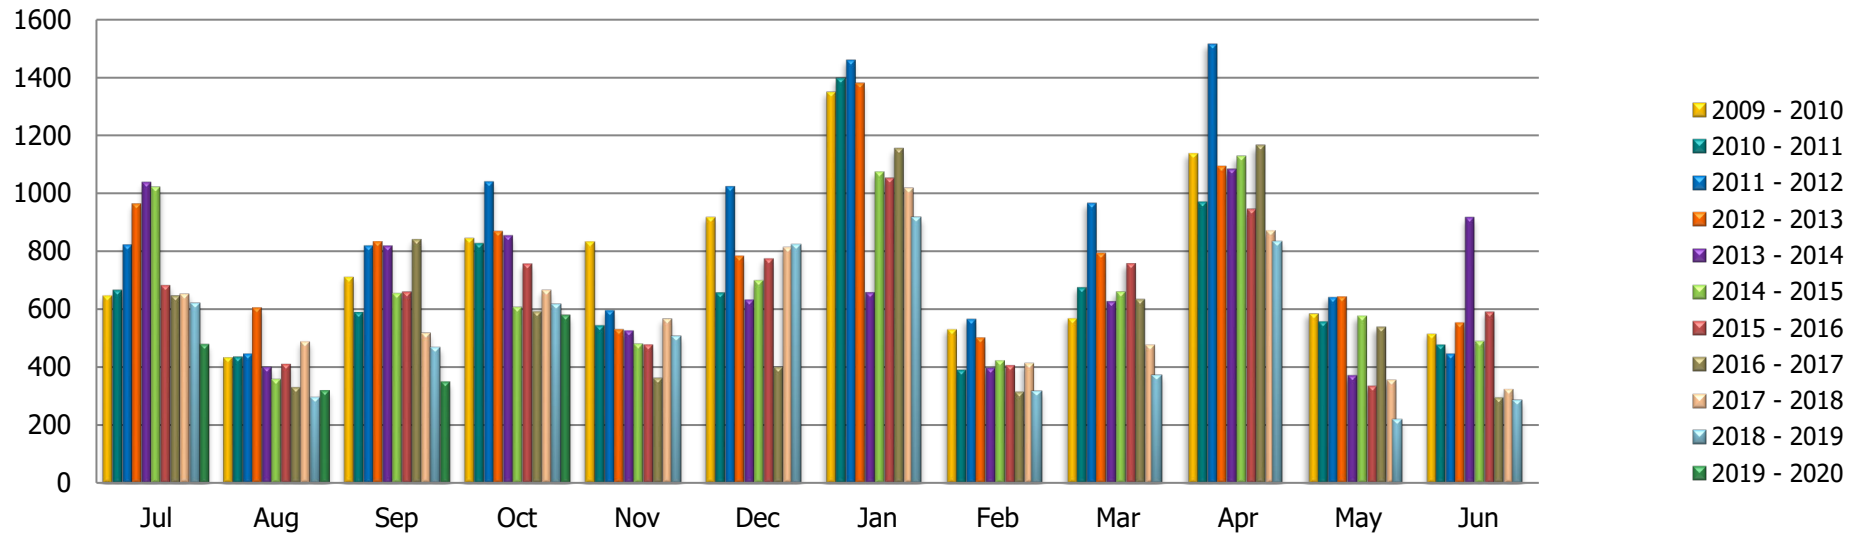

GREATER HUME SHIRE COUNCIL

Schedule of the Director Corporate Community Services' Schedule of Information to Council Meeting -
Wednesday 20th November 2019


COMBINED BANK ACCOUNT FOR THE MONTH ENDED October 31st, 2019**CASHBOOK RECONCILIATION**

	General Fund	Trust Fund
General Ledger Cashbook Balance as at 1st October 2019	-32,643.30	52,781.04
Cashbook Movement as at 31st October 2019	63,441.46	0.00
Less: Term Deposits included in Cashbook Balance (Trust only)	0.00	0.00
General Ledger Cashbook Balance as at 31st October 2019	<u>30,798.16</u>	<u>52,781.04</u>

BANK STATEMENT RECONCILIATION

Bank Statement Balance as at 31st October 2019	NAB	\$0.00	52,781.04
	Hume	\$5,678.57	
	Bendigo	\$11.00	
	WAW	\$0.00	
	Total	<u>5,689.57</u>	<u>52,781.04</u>
(LESS) Unpresented Cheques as at 31st October 2019		-78,890.41	0.00
(LESS) Unpresented EFT Payments as at 31st October 2019		0.00	0.00
PLUS Outstanding Deposits as at 31st October 2019		109,980.12	0.00
PLUS / (LESS) Unmatched Cashbook Transactions 31st October 2019		-5,981.12	0.00
Cashbook Balance as at 31st October 2019		<u>30,798.16</u>	<u>52,781.04</u>

I certify that all of Council's surplus funds have been invested in accordance with the Act, the regulations and Council's investment policies and that all cheques drawn have been checked and are fully supported by vouchers and invoices and have been certified for payment.

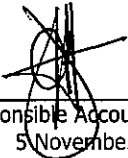
 Responsible Accounting Officer
 5 November 2019

This is page no.1 of Schedule No.1 of the Director Corporate & Community Services' Schedule of Information to Ordinary Council Meeting held on 20th November, 2019

GENERAL MANAGER

MAYOR

GREATER HUME SHIRE COUNCIL
COMBINED INVESTMENT ACCOUNT - MONTH ENDED 31 October 2019

Investment Number	Financial Institution	Rating	Amount Invested	Interest Rate %	Term (Days)	Date Invested	Maturity Date
<u>National Australia Bank</u>							
GHS204	NAB	A- 1+	500,000.00	2.35%	184	18-May-19	18-Nov-19
GHS206	NAB	A- 1+	500,000.00	2.35%	184	22-May-19	22-Nov-19
GHS197	NAB	A- 1+	500,000.00	1.70%	184	28-Aug-19	28-Feb-20
GHS184	NAB	A- 1+	500,000.00	2.15%	274	06-Jun-19	06-Mar-20
GHS180	NAB	A- 1+	500,000.00	1.70%	183	13-Sep-19	14-Mar-20
GHS191	NAB	A- 1+	500,000.00	1.65%	183	07-Oct-19	07-Apr-20
	NAB	A- 1+	<u>4,307,914.00</u>	1.45%	@ Call	27-Apr-09	Variable
			<u>7,307,914.00</u>				
<u>Hume Bank</u>							
GHS193	HUME	Unrated	500,000.00	2.80%	365	29-Dec-18	29-Dec-19
GHS190	HUME	Unrated	500,000.00	2.10%	184	08-Aug-19	08-Feb-20
GHS054	HUME - Trust	Unrated	65,064.84	2.60%	366	01-Mar-19	01-Mar-20
GHS189	HUME	Unrated	500,000.00	2.30%	275	07-Jul-19	07-Apr-20
GHS251	HUME	Unrated	46,751.06	2.50%	366	02-May-19	02-May-20
GHS074	HUME	Unrated	500,000.00	2.60%	366	05-May-19	05-May-20
GHS192	HUME	Unrated	500,000.00	2.60%	366	08-May-19	08-May-20
GHS160	HUME	Unrated	500,000.00	2.40%	366	19-Jun-19	19-Jun-20
GHS200	HUME	Unrated	500,000.00	2.40%	366	20-Jun-19	20-Jun-20
GHS205	HUME	Unrated	500,000.00	2.40%	366	23-Jun-19	23-Jun-20
GHS142	HUME - Trust	Unrated	48,232.89	2.30%	366	30-Jun-19	30-Jun-20
GHS203	HUME	Unrated	500,000.00	2.10%	366	20-Jul-19	20-Jul-20
GHS155	HUME	Unrated	500,000.00	2.10%	366	25-Jul-19	25-Jul-20
GHS123	HUME	Unrated	500,000.00	2.10%	366	29-Jul-19	29-Jul-20
			<u>5,660,048.79</u>				
<u>Bendigo Bank</u>							
GHS177	BENDIGO	A-2	500,000.00	1.85%	92	07-Aug-19	07-Nov-19
GHS165	BENDIGO	A-2	300,000.00	2.40%	210	21-Apr-19	17-Nov-19
GHS207	BENDIGO	A-2	500,000.00	2.40%	210	21-Apr-19	17-Nov-19
GHS182	BENDIGO	A-2	500,000.00	1.85%	122	07-Aug-19	07-Dec-19
GHS186	BENDIGO	A-2	500,000.00	2.40%	214	07-May-19	07-Dec-19
GHS161	BENDIGO	A-2	500,000.00	2.40%	214	09-May-19	09-Dec-19
GHS098	BENDIGO	A-2	250,000.00	2.35%	214	06-Jun-19	06-Jan-20
GHS187	BENDIGO	A-2	500,000.00	1.70%	92	07-Oct-19	07-Jan-20
GHS185	BENDIGO	A-2	500,000.00	2.35%	214	07-Jun-19	07-Jan-20
GHS203	BENDIGO	A-2	500,000.00	1.55%	182	20-Sep-19	20-Mar-20
GHS199	BENDIGO	A-2	500,000.00	1.55%	182	28-Sep-19	28-Mar-20
			<u>5,050,000.00</u>				
<u>WAW Credit Union</u>							
GHS128	WAW	Unrated	450,000.00	2.55%	153	08-Jun-19	08-Nov-19
GHS168	WAW	Unrated	500,000.00	2.55%	153	10-Jun-19	10-Nov-19
GHS179	WAW	Unrated	500,000.00	2.30%	123	11-Jul-19	11-Nov-19
GHS159	WAW	Unrated	500,000.00	2.55%	153	11-Jun-19	11-Nov-19
GHS121	WAW	Unrated	300,000.00	2.30%	123	22-Jul-19	22-Nov-19
GHS149	WAW	Unrated	500,000.00	2.30%	120	23-Sep-19	21-Jan-20
GHS202	WAW	Unrated	500,000.00	2.45%	270	19-May-19	13-Feb-20
GHS151	WAW	Unrated	600,000.00	1.95%	120	31-Oct-19	28-Feb-20
GHS198	WAW	Unrated	500,000.00	2.10%	240	25-Jul-19	21-Mar-20
GHS105	WAW	Unrated	400,000.00	2.55%	300	04-Jun-19	30-Mar-20
GHS166	WAW	Unrated	18,308.48	2.50%	365	17-May-19	16-May-20
GHS208	WAW	Unrated	500,000.00	2.50%	365	21-May-19	20-May-20
GHS169	WAW	Unrated	500,000.00	2.10%	240	05-Oct-19	01-Jun-20
			<u>5,768,308.48</u>				

General Fund Total	23,607,914.00	
Trust Fund Total	<u>178,357.27</u>	
	<u>\$23,786,271.27</u>	Total Investment at 31-Oct-19


2.08%

Average Rate of Interest on Investment


2.28%

Average Rate of Interest over 12 Months


This is the Schedule of Investments presented to Council for consideration on 20th November 2019. I hereby certify that the investments have been made in accordance with Section 625 of the Local Government Act, 1993, the Regulations and Council's Investment Policy.


 Responsible Accounting Officer
 Wednesday, 6 November 2019


Cash Fund Performance Against RBA Cash Rate

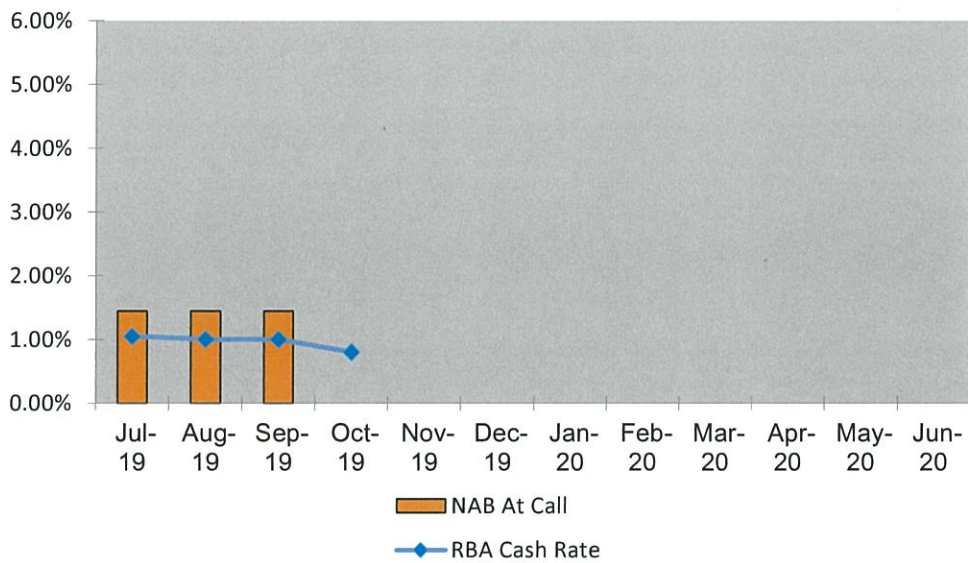


30 Day Term Deposit Performance Against BBSW Index

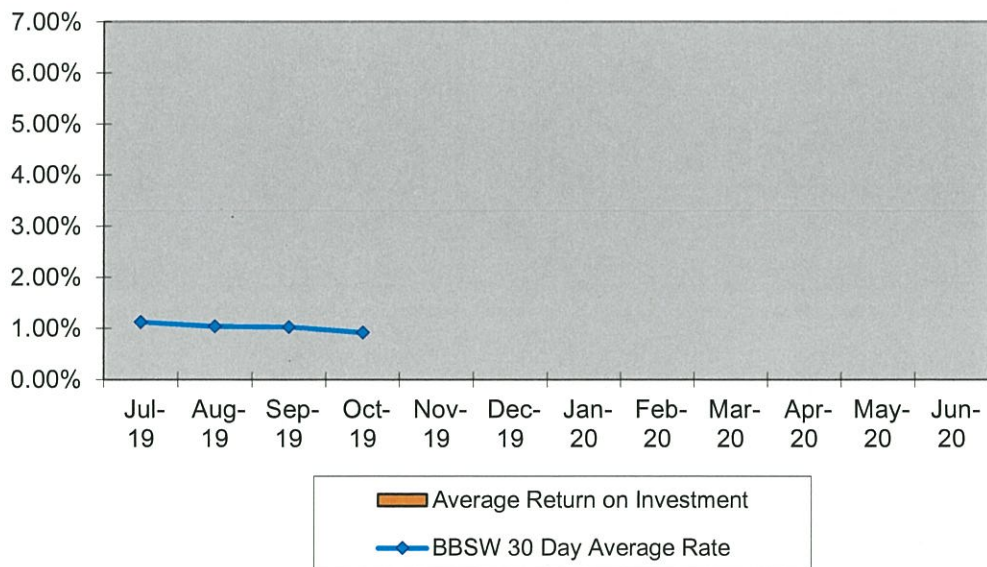


60 Day Term Deposit Performance Against BBSW Index

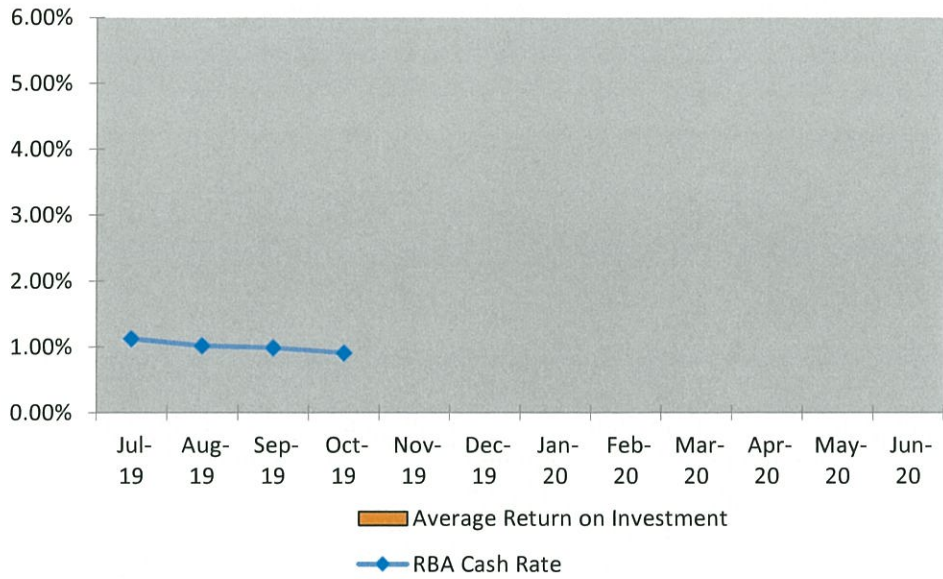


90 Day Term Deposit Performance Against BBSW Index

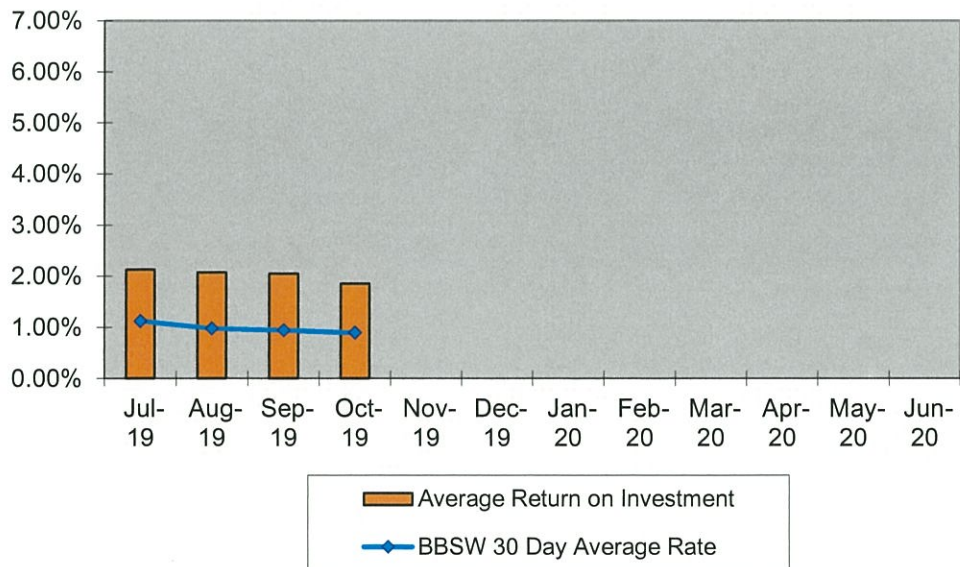


120 Day Term Deposit Performance Against BBSW Index

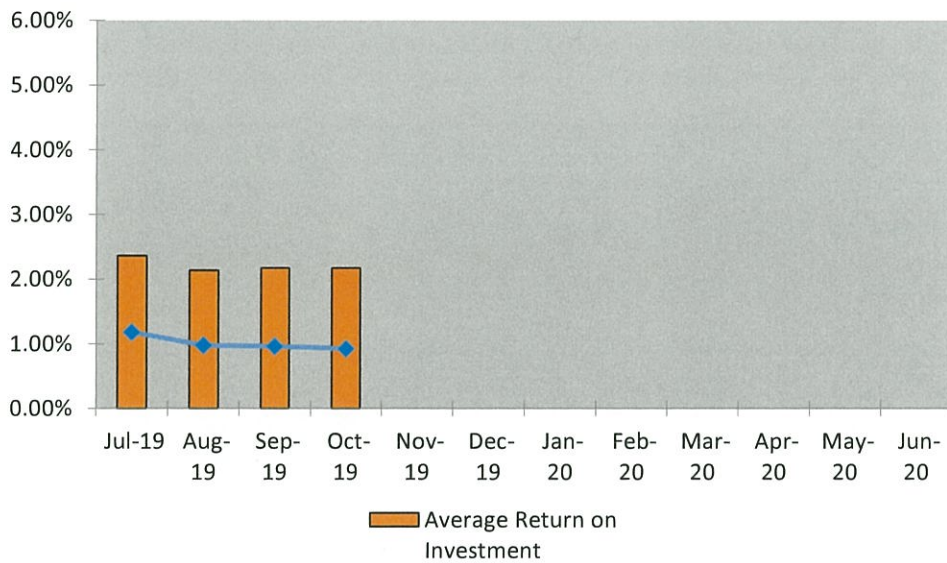


150 Day Term Deposit Performance Against BBSW Index

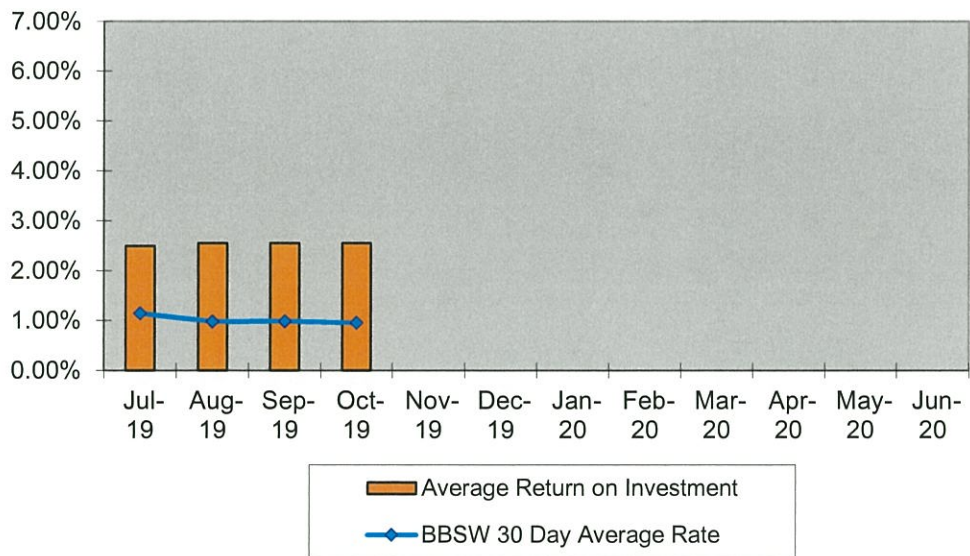

180 Day Term Deposit Performance Against BBSW Index

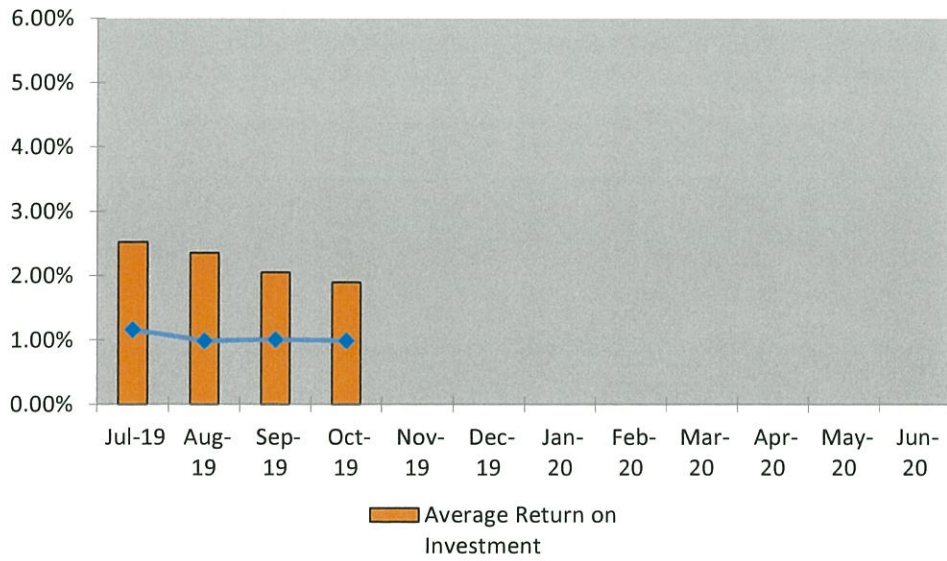

INVESTMENT DISTRIBUTION

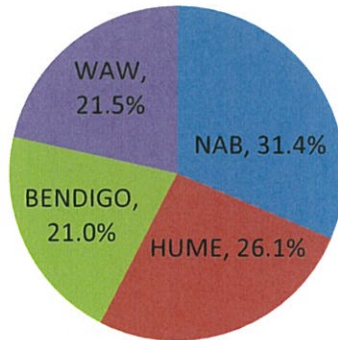

Applications Approved

c_dm073

Approved Between 1/10/2019 and 31/10/2019

06/11/2019

Application No.	Location	Development Type	Est. Cost	Received	Determination	Total Elapsed Days	Stop Days	Adjusted Elapsed Days	
DA/2016/13	Applicant: Phil Wilkins Building Design 6 Enterprise DR HOLBROOK Lot: 11 DP: 1185262	Cemetery & Mortuary - Cryonics Facility - As Modified	\$0	13/09/2019	Approved	22/10/2019	40	0	40
DA/2017/169	Applicant: M Rattray 2 Donald ST CULCAIRN Lot: 17 Sec: 13 DP: 5886	New Granny Flat - As Modified	\$0	3/10/2019	Approved	21/10/2019	19	0	19
DA/2017/181	Applicant: SOUTHERN VALE HOMES 36A Thomas ST GEROGERY Lot: 2 DP: 1220168	New Dwelling Carport & Shed - As Modified	\$0	9/10/2019	Approved	21/10/2019	13	0	13
DA/2019/24	Applicant: A J Stevenson 115-119 Mitchell ST JINDERA Lot: 3 DP: 1073615	Shed Extension Alfresco & Carport - As Modified	\$0	14/10/2019	Approved	21/10/2019	8	0	8
DA/2019/103	Applicant: R A Veneziano 8 Fraser ST CULCAIRN Lot: 17 Sec: 8 DP: 5886	New Shed x 3	\$51,300	13/08/2019	Approved	21/10/2019	27	43	27
DA/2019/104	Applicant: Holbrook Early Learning Centre 64 Swift ST HOLBROOK Lot: 1 Sec: 34 DP: 758522	New Walkway Pergola & Playground Fence	\$16,000	16/08/2019	Approved	1/10/2019	19	28	19
DA/2019/114	Applicant: B & H Homes Pty Ltd 5 Frosty LA JINDERA Lot: 403 DP: 1252780	New Dwellings & Garages - Dual Occupancy	\$850,000	2/09/2019	Approved	28/10/2019	47	10	47
DA/2019/115	Applicant: Greater Hume Council Urana RD JINDERA	New Signage	\$2,600	10/09/2019	Approved	21/10/2019	7	35	7



Application No.	Location	Development Type	Est. Cost	Received	Determination	Total Elapsed Days	Stop Days	Adjusted Elapsed Days
DA/2019/119	Applicant: Critos Construction & Rigging 10 Cade CT JINDERA Lot: 14 DP: 1249885	New Shed	\$20,020	13/09/2019	Approved	12	9	12
DA/2019/120	Applicant: Bungowannah Hall Trustees 168 Chambers RD BUNGOWANNAH Lot: 279 DP: 753727	New Disabled Toilet Block	\$25,000	12/09/2019	Approved	22	0	22
DA/2019/121	Applicant: B R Holt 35-37 Vine ST HOLBROOK Lot: 18 Sec: 36 DP: 758522 Lot: 19 Sec: 36 DP: 758522	New Carport	\$8,600	17/09/2019	Approved	17	0	17
DA/2019/122	Applicant: G J Gardner Homes 93 Racecourse RD HOLBROOK Lot: 312 DP: 1238098	New Dwelling and Garage - Dual Occupancy	\$664,987	25/09/2019	Approved	20	0	20
DA/2019/125	Applicant: J L Takle 90-92 Urana ST JINDERA Lot: 3 Sec: 11 DP: 758544	Change of Use - Temporary Shop	\$0	27/09/2019	Approved	13	0	13
DA/2019/126	Applicant: R L Palin 14 Hayes ST HENTY Lot: 18 Sec: 7 DP: 758514	New Shed	\$19,685	8/10/2019	Approved	14	0	14
DA/2019/133	Applicant: Greater Hume Council 29 Lookout RD WALLA WALLA Lot: 104 DP: 753764	Subdivision for Lease Purposes - 20 Years	\$0	25/10/2019	Approved - Exempt Development	1	0	1
CDC/2019/36	Applicant: D J Maloney 143 Dight ST JINDERA Lot: 4 DP: 246459	Balcony Replacement	\$4,660	24/09/2019	Approved	15	0	15

ANNEXURE 9

Applications Approved



06/11/2019

Approved Between 1/10/2019 and 31/10/2019

c_dm073

Application No.	Applicant	Location	Development Type	Est. Cost	Received	Determination	Total Elapsed Days	Stop Days	Adjusted Elapsed Days
CDC/2019/37	Applicant: S J Lanz 12 Hume ST HOLBROOK Lot: 1 DP: 508679		New Swimming Pool	\$30,050	25/09/2019	Approved	15	0	15
CDC/2019/38	Applicant: G J Gardner Homes 3/143 Urana ST JINDERA Lot: 4 DP: 1224690		New Dwelling Shed Garage	\$280,000	1/10/2019	Approved – Private Certifier	1	0	1
CDC/2019/39	Applicant: L J Hibberson 2-8 Vine ST HOLBROOK Lot: 1 DP: 1079884		New Swimming Pool	\$36,472	1/10/2019	Approved – Private Certifier	1	0	2
CDC/2019/40	Applicant: C A McKenzie 1126 Walbundrie RD CULCAIRN Lot: 1 DP: 844783		New Swimming Pool	\$29,250	14/10/2019	Approved	10	0	20
CDC/2019/42	Applicant: K R Brennan Kleemans RD HENTY Lot: 1 DP: 624858		New Swimming Pool	\$50,950	18/10/2019	Approved	11	0	22

Report Totals & Averages
 Total Elapsed Calendar Days: 479.00
 Total Calendar Stop Days: 125.00
 Total Adjusted Calendar Days: 354.00
 Average Elapsed Calendar Days: 22.81
 Average Calendar Stop Days: 5.95
 Average Adjusted Calendar Days: 16.86
 Total Number of Applications: 21
 Total Estimated Cost: 2,089,574.00

Director Environment & Planning
 Greater Hume Shire Council

CULCAIRN COMMUNITY DEVELOPMENT COMMITTEE MEETING 15TH OCTOBER 2019
CULCAIRN COUNCIL CHAMBERS 7.30PM

PRESENT: Diane McElwaine, Gary Kenney, Les Frazer, Lolita Landman, Terry Weston, Michelle Goode, Ken Scheuner, Jennifer Christensen, Glenice Miller, Kirsty Wilksch and guest Nicole Pope.

APOLOGIES: Paul Wilksch, Jacob Wilksch, Alan Wilson, Karen Schoff. Accepted on the motion of Gary, seconded Michelle, carried.

All welcomed and minutes of meeting 24th of September 2019 were accepted on the motion of Michelle, seconded Lolita, carried.

BUSINESS ARISING OUT OF MINUTES:

1. Clock on roundabout missing-taken down for repairs, unsure how long that will take-secretary to check with Greg Blackie, shire engineer.
2. Eric Thomas Park, will the extended parking area near new RV dumpsite be sealed? Will need to be for wet weather access. (in letter to Greg)
3. New replacement trees in Henty Street West, 2 seem to be badly placed, one out the front of the Anglican Op shop, obstructs access to their collection bin, on opposite side of street, a tree under power line very close to power pole (photos sent around on separate emails). Motion moved that in letter to Greg we ask that these trees be moved now before they establish too much. Moved Les, seconded Glenice, carried.
4. Skatepark. Unfortunately it is not being used as much as it could be due to some parents not allowing their children to go there without an adult due to bullying, coarse language and standover tactics for money by a certain person. Secretary to write to the local Police expressing concerns. Moved Gary, seconded Less, carried.
5. Palm trees replacement in front of Public School, secretary to follow up with Greg.
6. Christmas decorations: Marg Killalea organising a meeting on Monday 21st October at 11am, with her, Greg and members of CCDC, please come along if you can. Ideas shared with her included, large Christmas tree structure (of metal) on the vacant paved area between the roundabout and the palm tree garden bed in Balfour Street, solar lights on trees, red bows on palm trees and in shopfronts, etc.
7. Mens 'breakfast on the 23rd of October from 7am, Culcairn bus terminal. Go along and catch up with men. The men's shed is in charge, Lions assisting.
8. **Australia day:** Gary mentioned that the Lions Club want to suggest a change in venue from Jubilee Park to the Culcairn Sports ground. Much discussion only downside is shade. Secretary can confirm after a phone call with Kerrie Wise today, it will be at the Sports ground, under the trees on the Pony Club side. It will be advertised that activities afterwards will be a sports day, free entry at the Pool (open earlier) the inflatable will be there, tennis courts open (secretary to talk to Andrew Fagan about that) skatepark, BMX track, and the outdoor gym equipment. Up to us if we organise a sausage sizzle at the Pool for lunch.

OTHER BUSINESS:

1. Asbestos money-no news.
2. **GARAGE SALE DAY 26TH OF OCTOBER IN CULCAIRN**, about 10 venues registered so far. Nicole will make banners if we get her in touch with the Show society.
3. **OPEN DAY AT THE RAILWAY MUSEUM, 9TH OF NOVEMBER 11-3PM**. Please come along and support it!
4. In letter to Greg, ask that the owner of the vacant block on corner of Melville and Balfour Streets be encouraged to mow it-a hazard now. (Opposite the Railway Museum)
5. Christmas tree display ideas of where to have it, Anglican Church Hall, or Michelle to enquire about the old court house?? Update: Michelle has checked out the old Library & RSL club rooms (the corner of the Memorial Hall) we can use that! She has a flyer she will send to groups and schools in Culcairn soon. Set up time for trees will be on Wednesday 11th of December and then the display will be open the 2 following weekends (flyer will be sent around on a separate email) Very exciting!

Meeting closed 9.20pm, with Nicole asking us to think about the identity of our town. What it has been and what it is now and into the future.

100yr centenary books-where is the re-print plans up to? Secretary to follow up.

NEXT MEETING 19 November 2019-7.30PM, COUNCIL CHAMBERS, PLEASE BRING A PLATE OF NIBBLIES, DRINKS WILL BE SUPPLIED. (final one for the year-other than ongoing planning for Christmas tree display and the Australia day celebration)

ANNEXURE 10

HENTY COMMUNITY DEVELOPMENT COMMITTEE MEETING MINUTES 28/10/2019

Meeting Opened: 6.35pm

Present: Jessica Kane, Steph Bedggood, Graham Klemke , Garry Small, Doug Meyer (Deputy mayor) Daphne Hannam, Neil Meyer and Dennis Kane

Apologies: Nil

Minutes of the last Meeting: 30-09-2019

Moved: Steph Bedggood Seconded: Graham Klemke

Business Arising: Nil

Treasurers Report:

Attached Report provided by Dennis Kane. Closing Balance: 186.18

Moved: Dennis Kane Seconded: Garry Small

Correspondence:

IN:

- GHC "Whats ON" Received 18/10/2019 Emailed 25/10/2019
- Greater Hume Shire Ordinary meeting Minutes Received 25/10/2019 Emailed 28/10/2019
- Council Newsletter Received 25/10/2019 – Emailed 28/10/2019
- Business Event Greater Hume Shire Tuesday 29th Oct (Distributed to Business houses contact list

OUT:

- Nil

Greater Hume Shire Council Report:

Doug Meyer (Deputy Mayor)

- GHC has formed Councilor tourist Committee – Councilors Parker, Schilg, Weston and O'Neil
- Discussion Solar development Jindera
- Henty North Rail crossing update
- GM Steve Pinnuck away on holidays, Colin Kane acting GM

General Business

1/ Off the Leash area Smith street:

UPDATE

- GHC (Colin Kane) investigating availability of Land. (*Committee to request an update from Colin Kane*).
- Garry Small presented some costing and will continue with further costings on the project. Cost will be forwarded to secretary and then presented to Colin Kane.
- No response from Council as of yet. Discussion on Government Dam Site as another potential location.

2/ Facebook' page... an ongoing project. Community Opportunity Log

Update: Jess Kane

See attachment

3/ Sign Railway Parade (Shopping Centre) Bendigo Bank announced construction of Electronic.

Update: Jess & Steph

- (Local Price Only) Price for advertising has been settled on \$65 for 48.5 hours exposure over 13 weeks. We will send out an invitation letter to all business houses this week. They fill in the form and take it to the bank.
- *Investigate other initiatives to engage more businesses to advertise.*

4/ PROJECT: Cleanup Railway yard beside Dales Funeral Service and South side of Sladen Street

UPDATE: Deputy Mayor Doug Meyer discussed recent meeting on site with Justin Clancy, Steve Pinnock and others. Positive feedback

NOTHING NEW TO REPORT

5/ *Welcome Packs* – Discussion re content- Approach retailers/businesses to provide vouchers etc., Information pack

UPDATE; Yvonne Booth

- Another pack to be distributed. 3 given out in total. Only one voucher returned.
- *Yvonne Absent. No Update*

6/ HCDC Award nomination program for Australia day **August**.

Nominees:

EVENT of the YEAR: APD

Citizen of the Year: APD

Junior Citizen of the year: CRAD- Unable to nominate due to criteria however GHC has suggested some type of special award be given on Australia Day

Still need to find junior citizen to nominate. *No one at this stage*

Submissions due 7/12/2019

7/BUSINESS Meetings:

UPDATE:

- Possible customer survey and training to be scheduled.

8/ Red Bow Campaign- Need to find group to put them on the light poles in main street-Marg Killalea to assists.

Secretary to write a letter to Loins Club to assist in this process.

Further grants (inland Rail) available to erect lights. Possible done by council?

Moved Garry Small. Seconded Graham Klemke

HCDC request GHC to submit grant application to inland rail for funding of lights to be erected in the main street for Xmas.

Carried.

FROM THE FLOOR:

Investigate possibility of placing a sign in the Library window explaining how to report blown streetlights or submitting pole details to the staff for them to submit.

Next Meeting: Monday 25/11/2019


Meeting Closed: 7.40pm

Actions:

Letter to Colin Kane re Off leash area

Letter to Loins Club re red Bow campaign

Library Sign

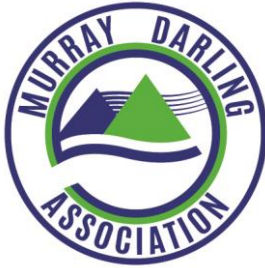

Murray Darling Association Inc.

admin@mda.asn.au
www.mda.asn.au
T (03) 5480 3805
ABN: 64 636 490 493

463 High Street
P.O. Box 1268
Echuca, Vic 3564

3rd Floor, 553 Kiewa Street
P.O. Box 359
Albury, NSW 2640

Region One Annual General Meeting

Date: 30 November 2018, Start Time: 10.30am

Location: Robert Brown Room

Address: 553 Kiewa Street, Albury

MINUTES

1. ATTENDANCE

1.1 Present

Cr David Thurley	AlburyCity Council – Chairman Region One
Mr Brad Ferris	AlburyCity Council
Cr Tony Quinn	Greater Hume Shire
Cr Terry Weston	Greater Hume Shire
Cr David Wortmann	Towong Shire Council
Mr Geoff Lucas	Beechworth (Private Member)
Mr Adrian Butler	Federation Council
Mr Mark Verbaken	City of Wodonga
Guest: Anthony Wilson	CEWH, Wodonga Office

1.2 Apologies

Cr Sarah Nicholas	Alpine Shire
Ms Emma Bradbury	Murray Darling Association
Cr Ron Mildren	City of Wodonga
Cr Kevin Mack	AlburyCity Council
Ms Sussan Ley	Federal Member of Farrer
Mr Ray Stubbs	CEO, RAMJO
Mr Andrew Lawson	AlburyCity Council
Mr Greg Whorlow	AlburyCity Council
Cr Bernard Gaffney	Indigo Shire Council
Cr Pat Bourke	Federation Council
Alexandra Anthony	Murray Darling Basin Authority

Moved: Cr Quinn, Seconded: Cr Wortmann

That the apologies be received, noted and accepted.

CARRIED

1.3 Declaration of Interests

There was no Declaration of Interests received by the Chairperson.

2. WELCOME

Cr Thurley declared the meeting opened and welcomed all delegates.

3. MINUTES

3.1 Minutes of the previous Annual General Meeting on Friday 31 January 2018 in Albury.

Moved: Cr Quinn, Seconded: Cr Weston

That the Minutes of the Murray Darling Association Region One Annual General Meeting held on Friday 31 January 2018 in Albury be accepted.

CARRIED

4. BUSINESS ARISING

There was no Business Arising from the Minutes.

5. YANCO CREEK – FEDERATION COUNCIL

Moved: Adrian Butler, Seconded: Cr Wortmann

That the discussion from Adrian Butler and information from the Narrandera Argus article be received and noted.

CARRIED

6. REPORTS

6.1 Chairman's Report

Moved: Cr Wortmann, Seconded: Brad Ferris

That:

- a. The Chairman's Report be received, noted and accepted.
- b. Andrew Reynolds and/or Joe Davis to clarify rules around interstate water trades.

CARRIED

6.2 CEO's Report

Moved: Cr Wortmann, Seconded: Brad Ferris

That the CEO's Report be received, noted and accepted.

CARRIED

7.0 ELECTION OF OFFICE BEARERS

One nomination was received for Chairperson. Cr David Thurley was declared elected Chair of the Murray Darling Association Region One Committee for 2019.

Two nominations were received for the Executive. Crs Gaffney and Wortmann were declared elected.

8.0 SCHEDULE OF MEETINGS FOR 2019

That meetings for the Murray Darling Association Region One Committee will be held on the third Friday of February, May, August and November in 2019.

9.0 GENERAL BUSINESS

9.1 Strategic Planning Session – 1st February 2019

Cr Thurley advised that there will be a Strategic Planning Session held in Echuca on Friday 1 February 2019.

This session aims to set the forward direction of the Murray Darling Association for the next three years. For those interested, a formal invitation will follow.

9.2 Rainwater Diversion

Cr Quinn discussed his concerns for industry if the drought doesn't break in the next two years. He emphasized the need to divert water from the far north throughout the country to drought affected areas which led to discussions around flood plain harvesting.

10.0 STAKEHOLDERS PRESENTATION

10.1 Anthony Wilson – CEWH, Wodonga Office

The Chair, Cr Thurley thanked Anthony Wilson, from CEWH for the presentation.

11.0 NEXT MEETING

The next meeting of the Murray Darling Association Region One will be held on Friday 15 February 2019 in the Robert Brown Room, AlburyCity Council.

12.0 CLOSE

The meeting closed at 11.57am.

*The Murray Darling Association acknowledges and thanks
AlburyCity for arranging and hosting this meeting of Region One.*